


SCALE 1 : 10

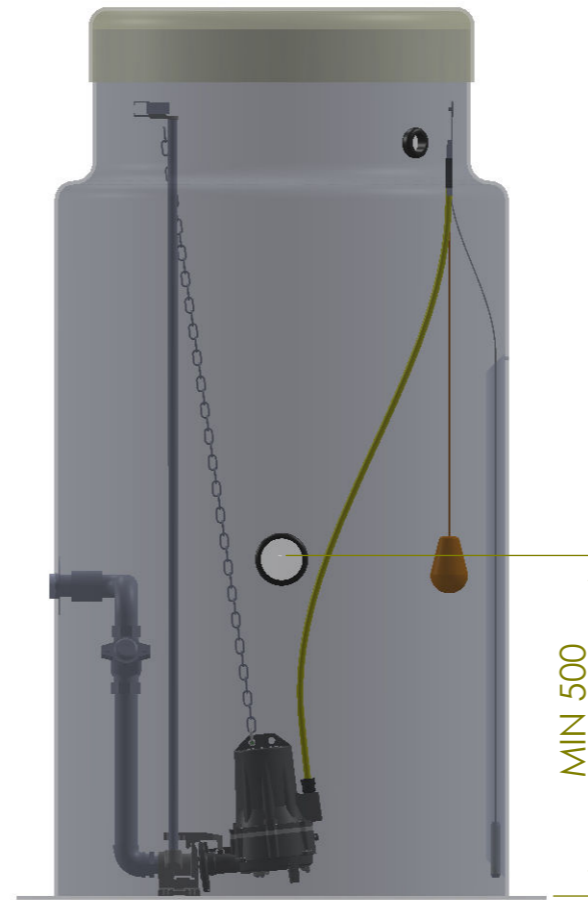

SCALE 1 : 20


Nivåvippe for ekstra høyt nivå ca 70cm

Alarmnivå 60 cm

Startnivå 50 cm

Stoppnivå 20 cm

Nivåsonde 5-10 cm

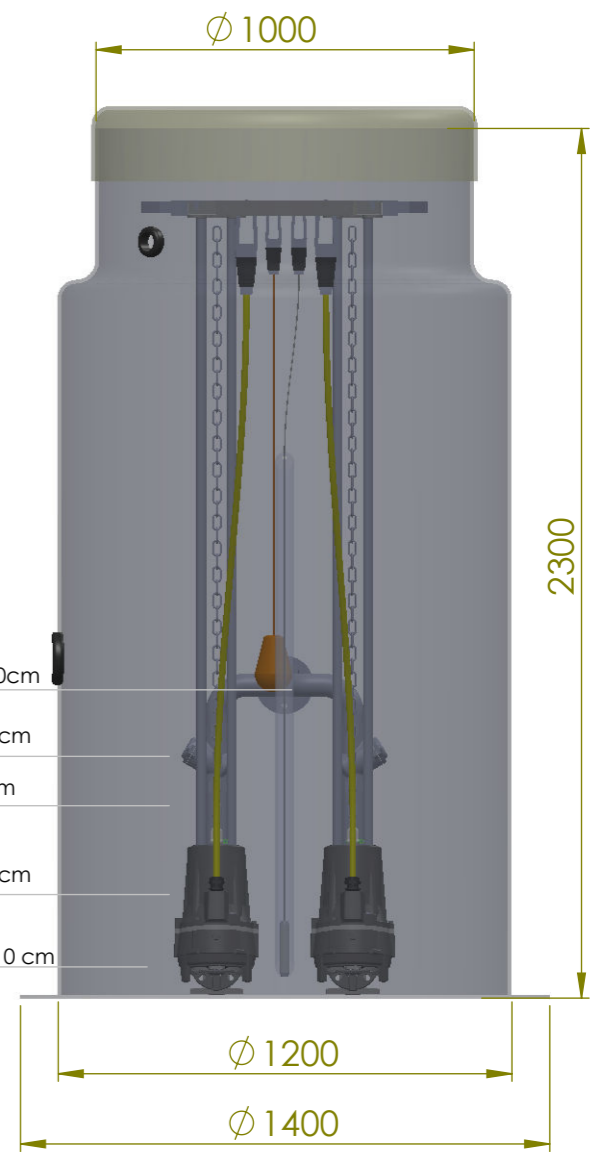

Ø 1000

2300

Ø 1200

Ø 1400

Pumpestasjon:  
Intec 1200/2300/1000 KCT 040F

Pumpe:  
KCT040FT+001521N1  
KCT040FG+001521N1  
KCT040FP+002221N1  
KCT040FA+002221N1

Rørapplegg:  
Rustfritt stål 304, DN50/2"



Rev.	Tekst:	Rev.dato:

Tegnet av:  
Victor Hansen

Målestokk:  
1:20  
Dato  
06.02.2014